




FLOOR PLAN
Scale 1:50

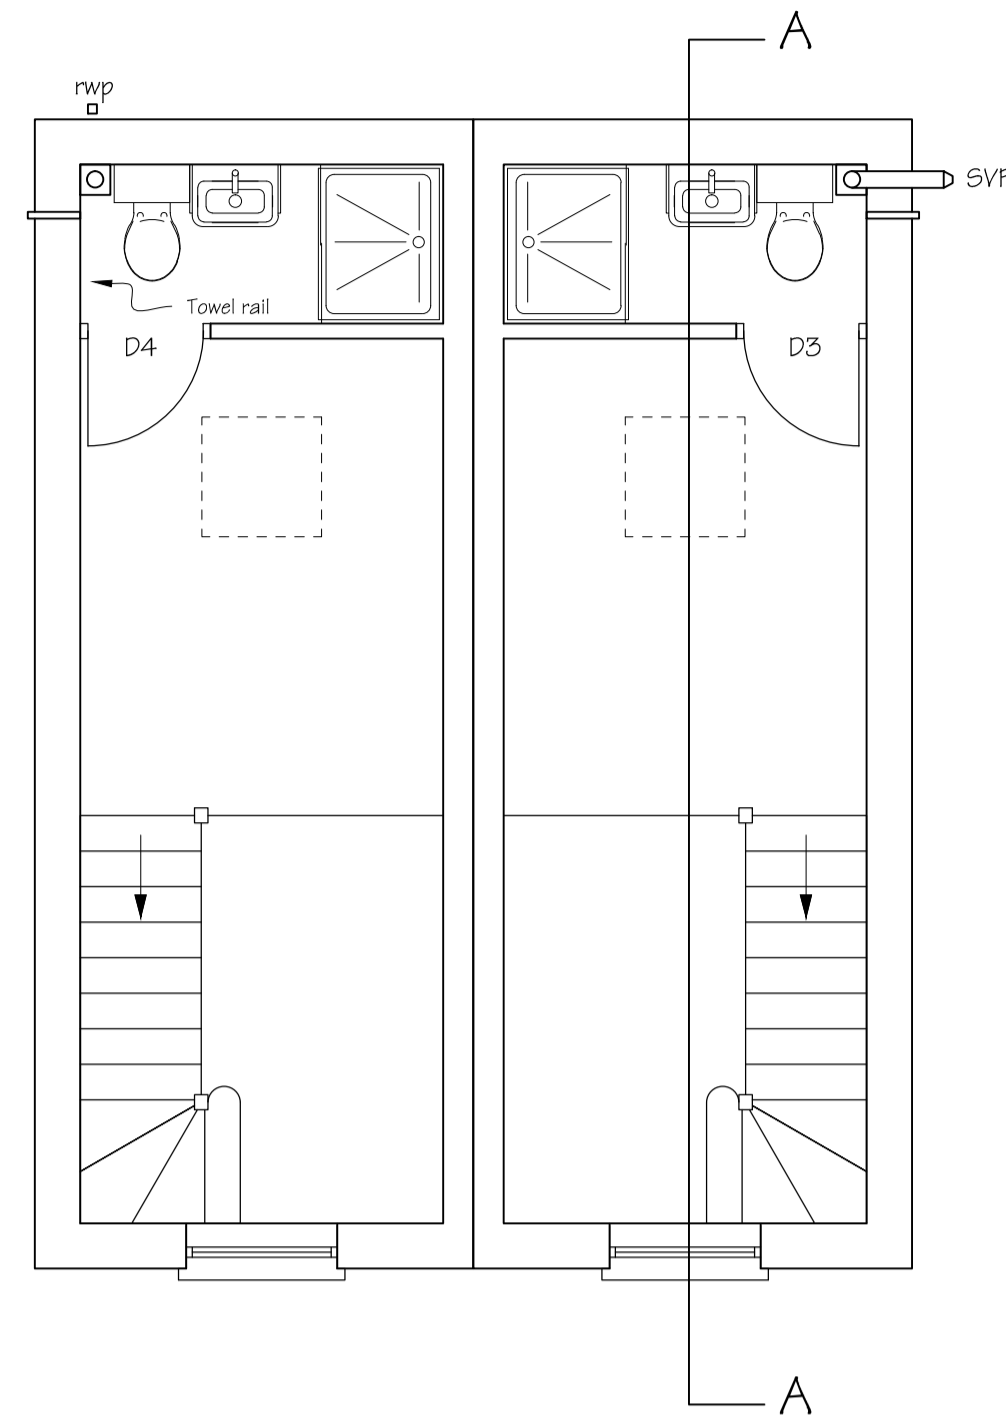


MEZZANINE PLAN

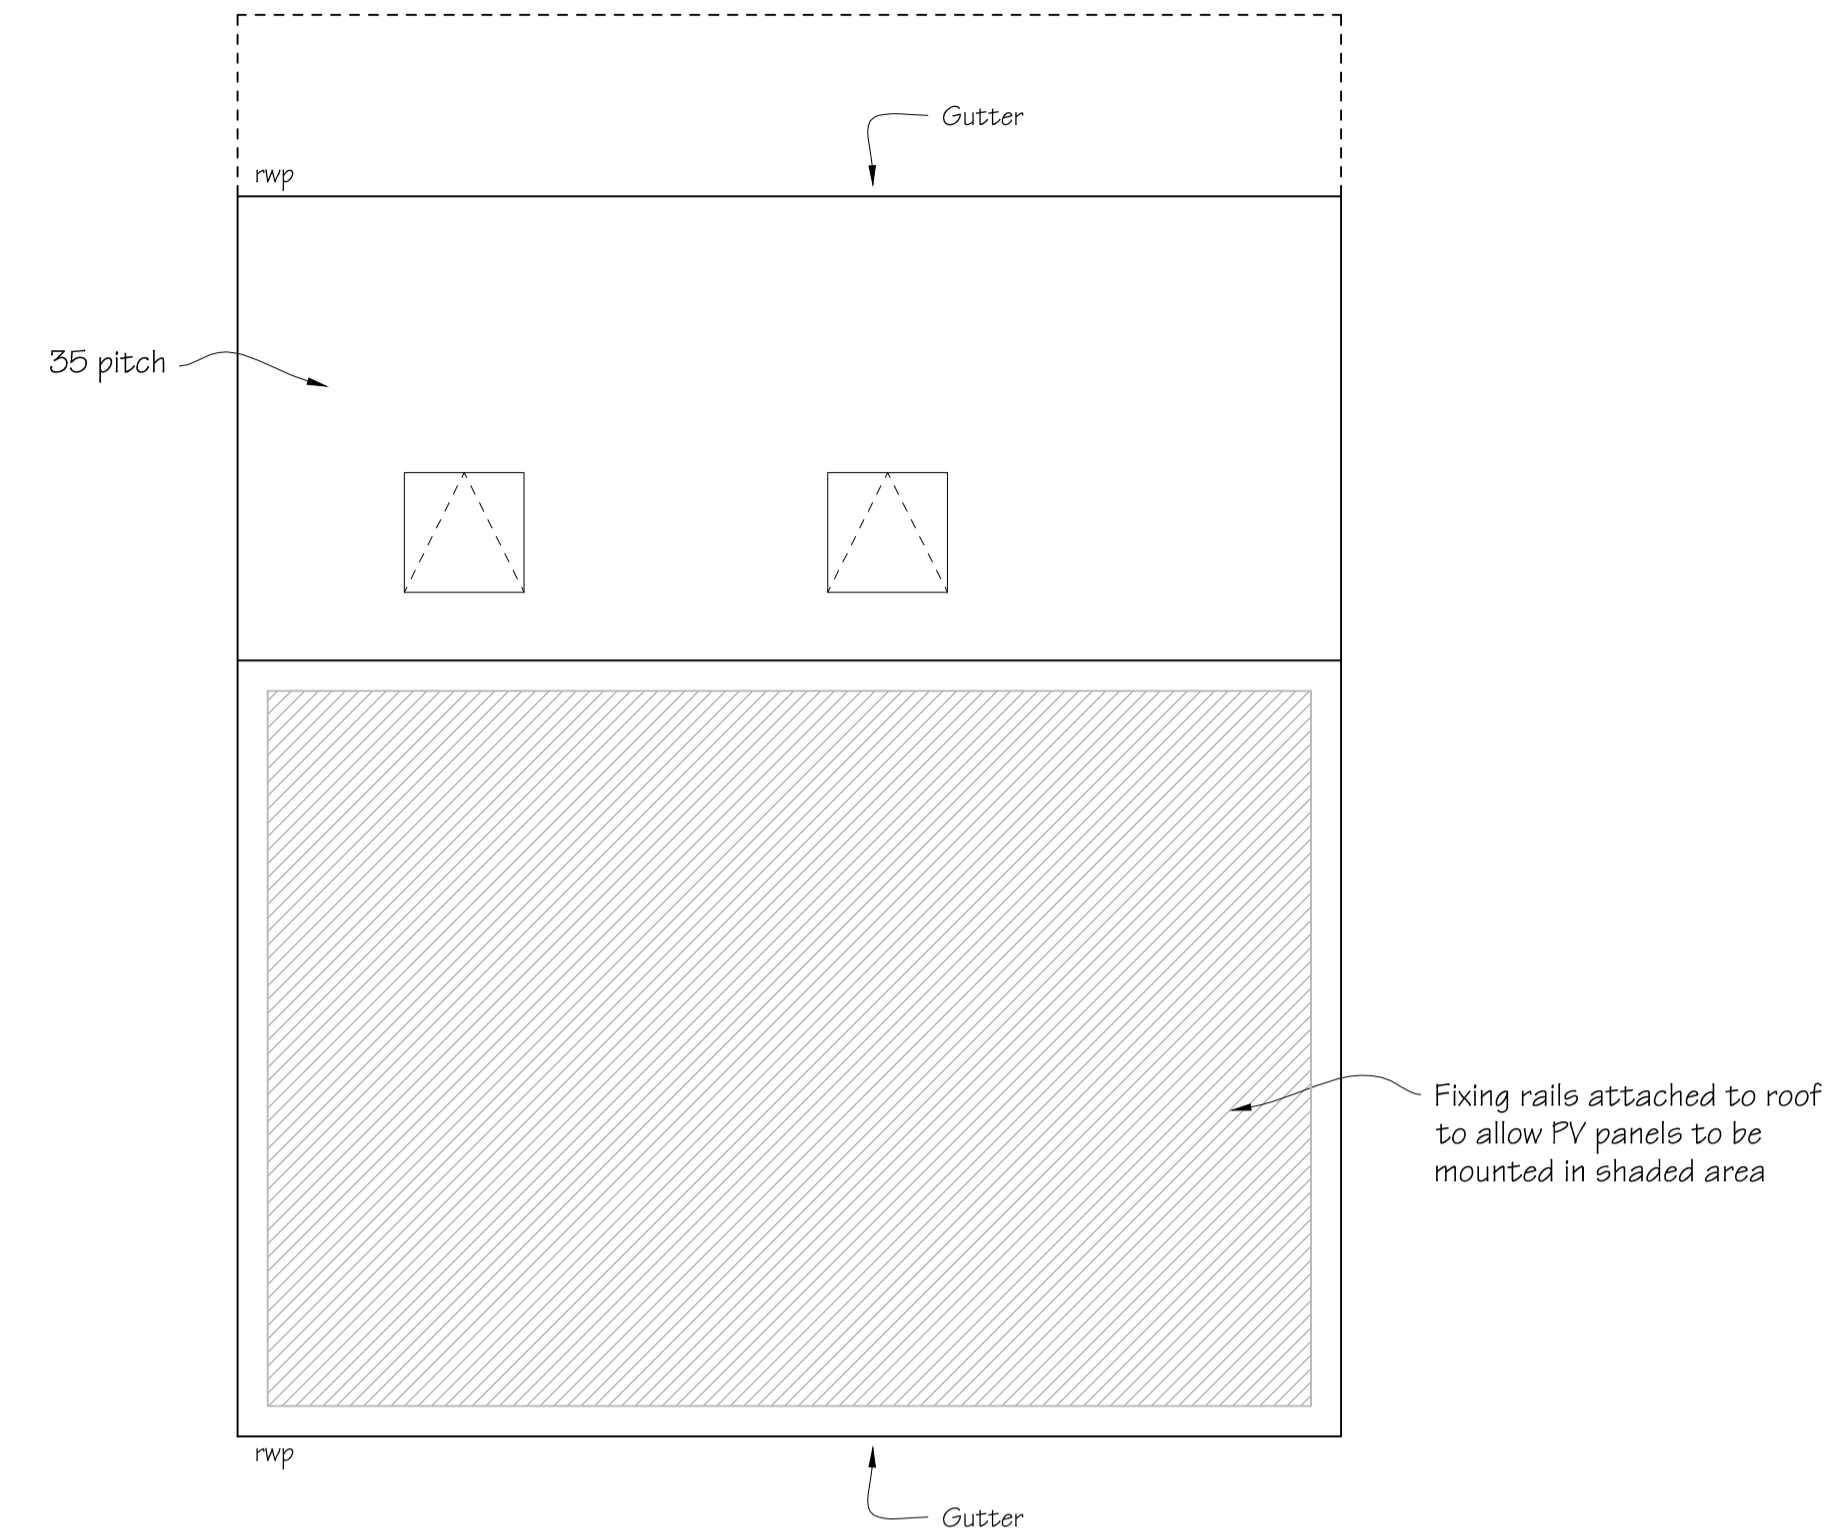


ROOF PLAN

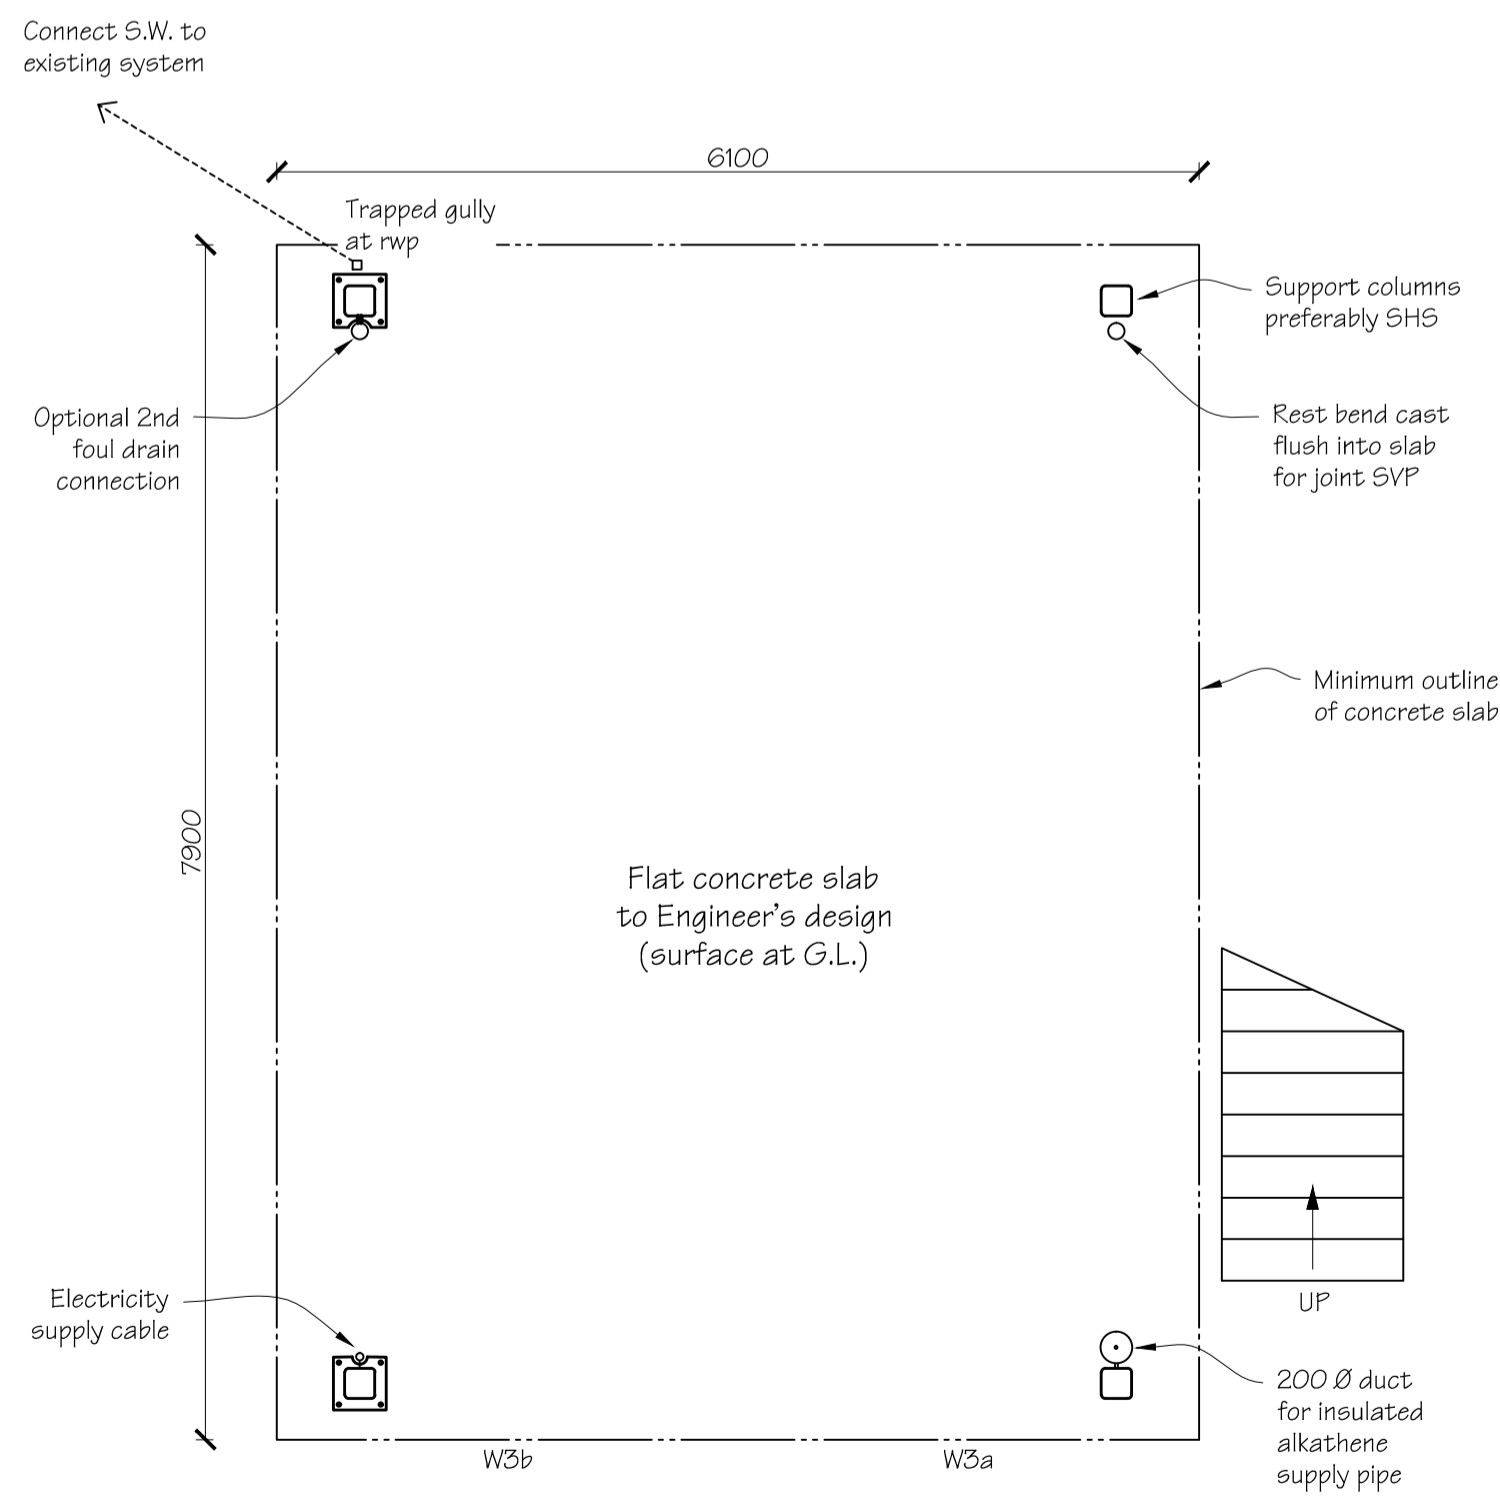

SLAB PLAN
Scale 1:50

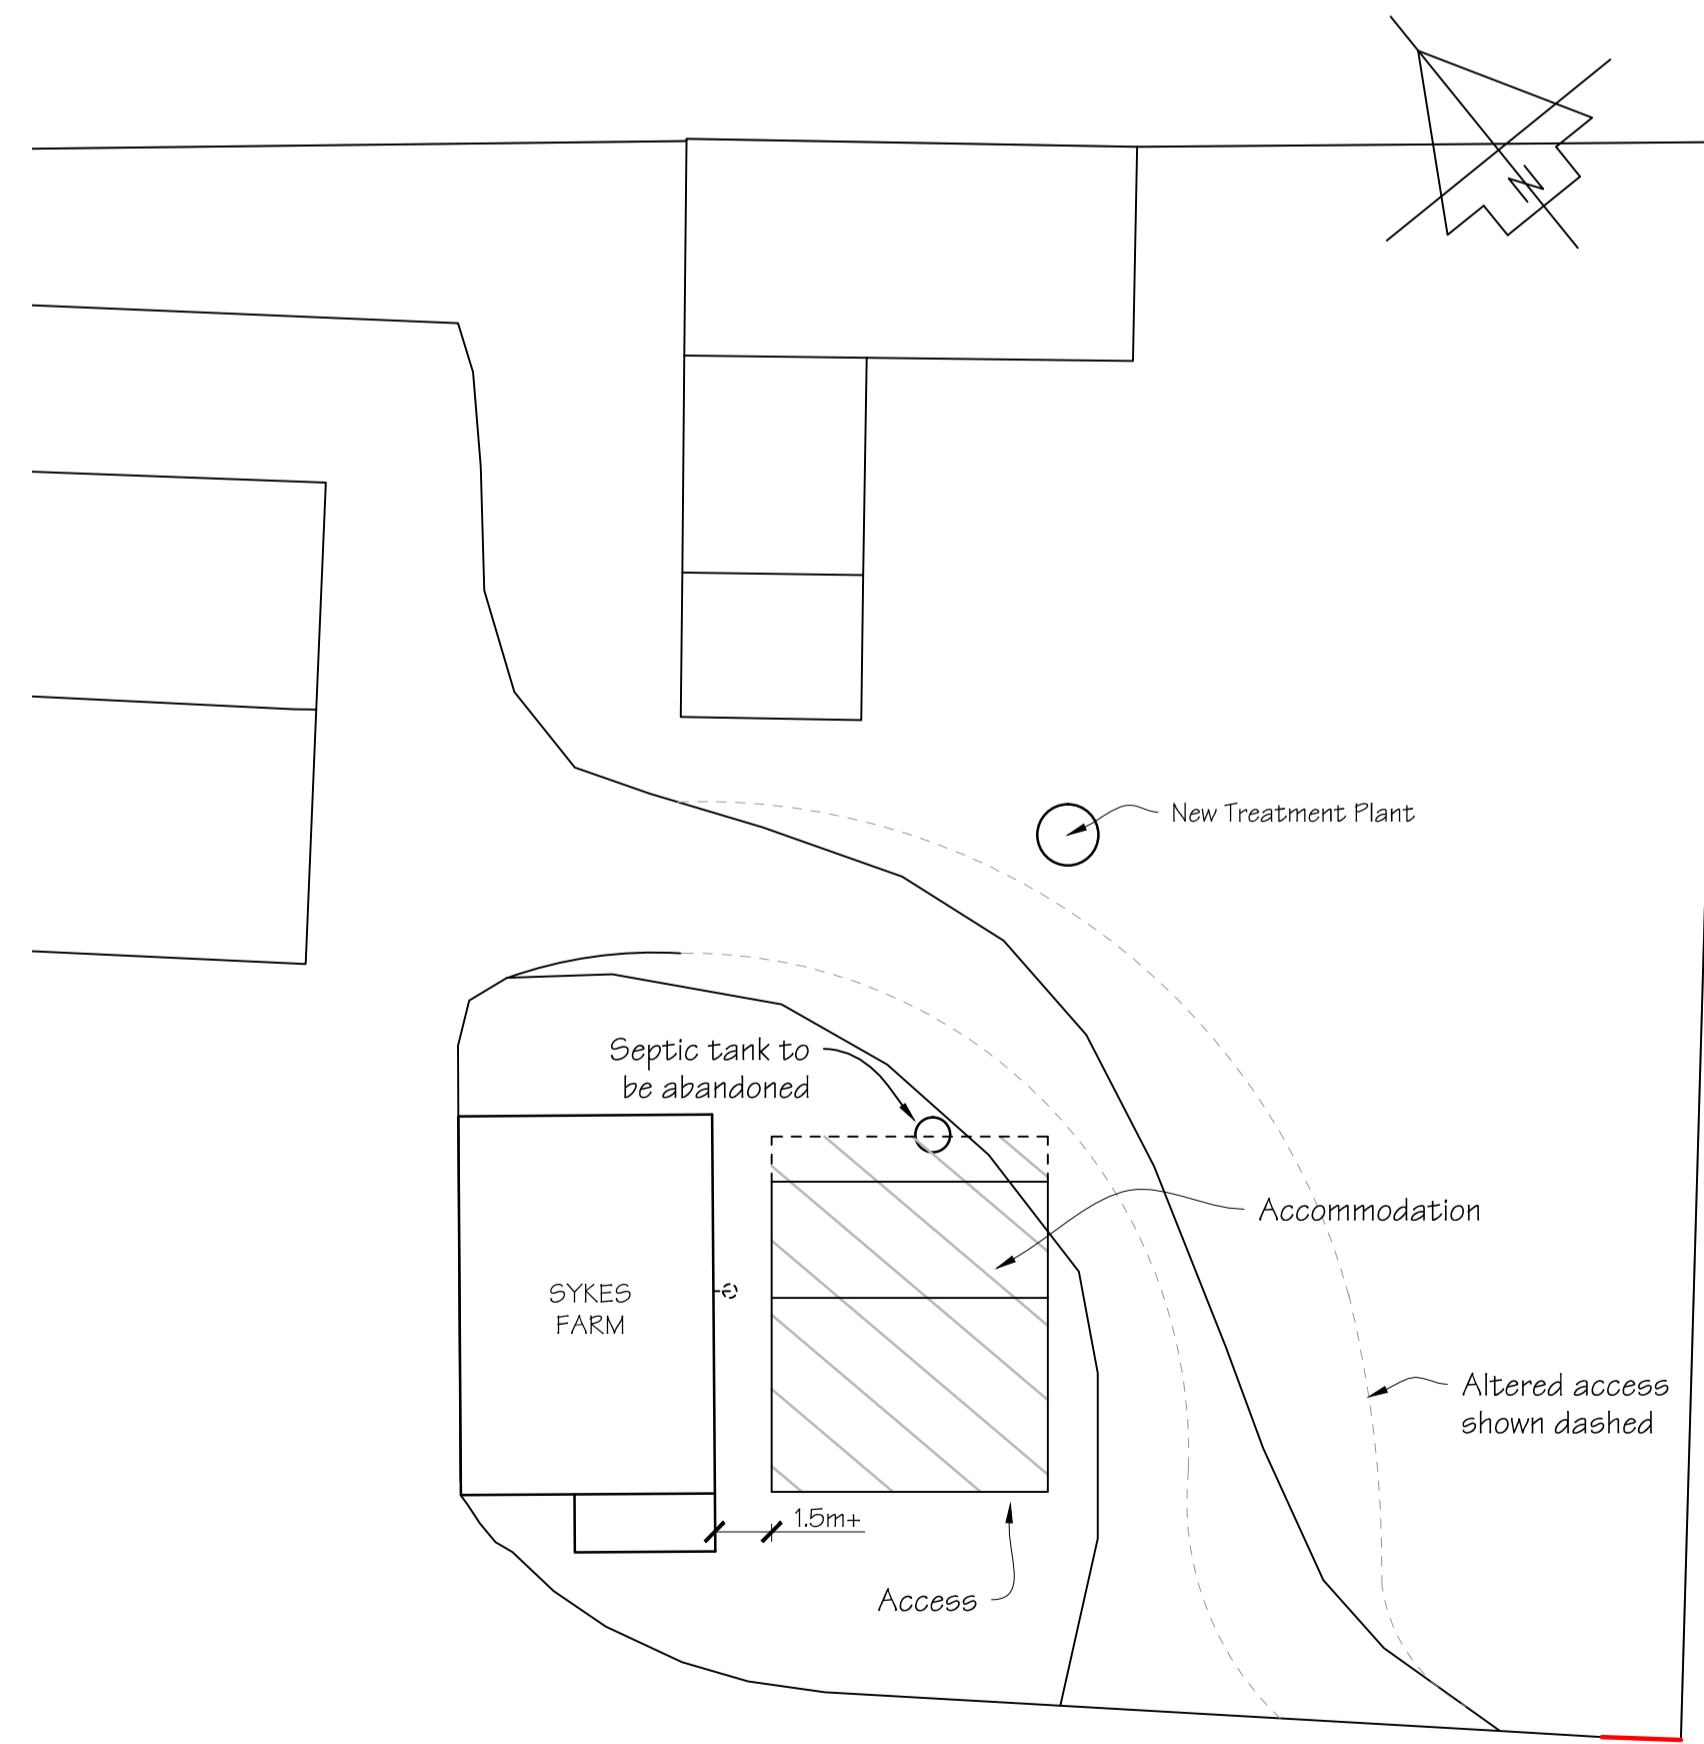

BLOCK / SITE PLAN
Scale 1:200

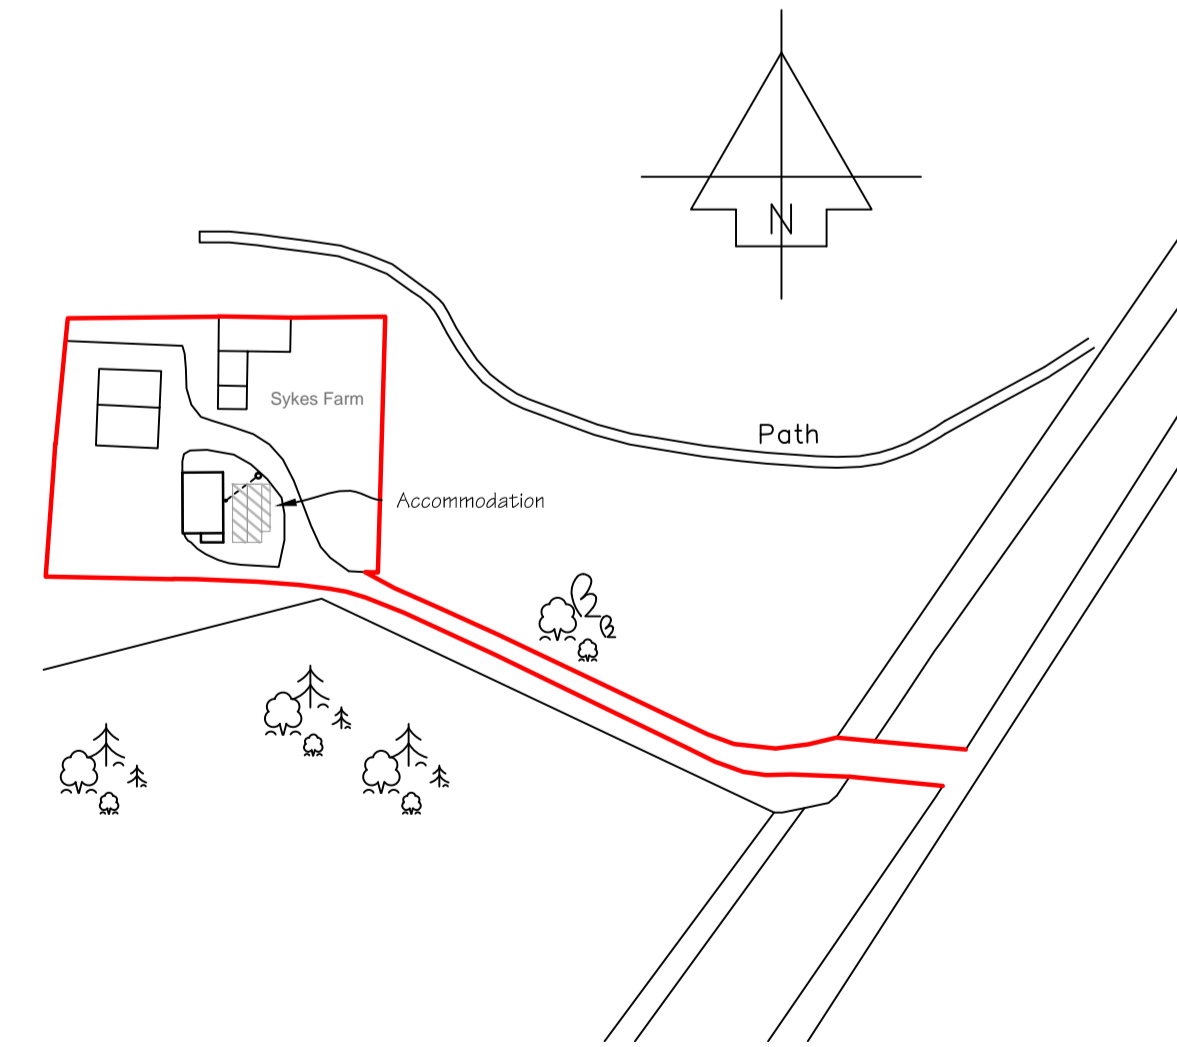

LOCATION PLAN
Scale 1:1250

INTERNAL PLAN DIMS OF EACH ACCOMMODATION UNIT IS TO BE 2.4m x 7.0m.

A - 10.03.22	Specific to Sykes Farm
Ref & date	Description of revision(s)
Amendments	
Scale @ 1:50	
 Build Design Ltd ARCHITECTURAL DESIGN & PROJECT MANAGEMENT LINCOLNSHIRE WILDLIFE TRUST VOLUNTEER ACCOMMODATION	
Title: PLANS Dwg. No: 1065-01A Date: Feb. 2022 Client: Lincolnshire Wildlife Trust Banovallum House, Manor Ho. St., Horncastle, LN9 5HF	
<small>Do NOT scale this drawing - use figured dims only. The Builder is responsible for checking site dimensions and any discrepancy must be reported in writing to the Designer immediately. Design Copyright reserved: consent must be obtained before copying this drawing.</small>	
<small>Build Design Ltd. www.build-design.biz 01507-522277</small>	