


FLOOR PLAN
Scale 1:50

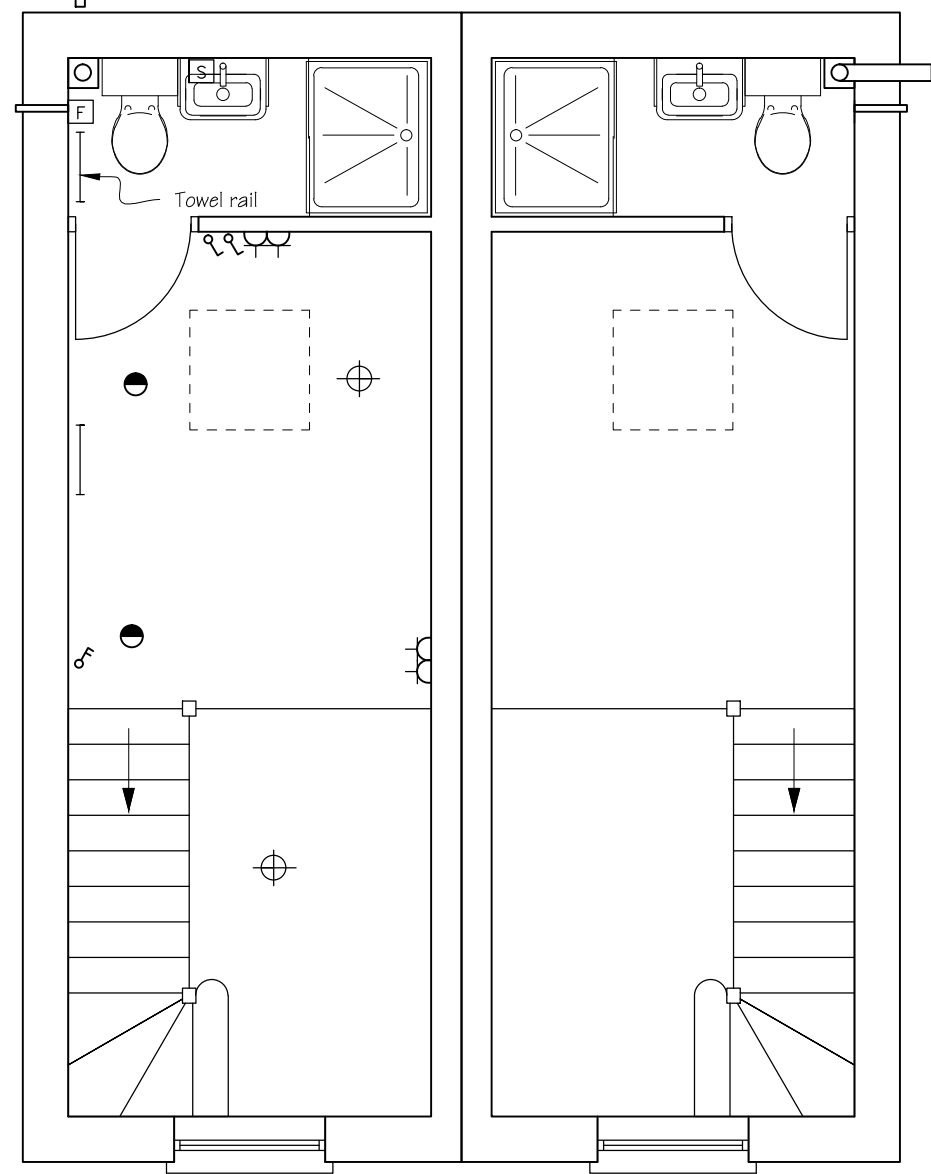
















   


UNITS IDENTICAL BUT HANDED SO FITTING SHOWN APPLY TO BOTH. THESE DRAWINGS ARE INDICATIVE. CONTRACTOR TO MAKE PROPOSALS AND ALL POSITIONS TO BE AGREED.

 

 MEZZANINE PLAN

Sprinkler system to be designed by Contractor to meet Regulations.

ELECTRICAL KEY

-  One Way Lighting Switch
 -  Two Way Lighting Switch
 -  Pull Cord Lighting Switch
 -  ~~Dimmer Switch~~
 -  [Switching Run]
 -  Ceiling Pendant (1No. rise & fall)
 -  Wall Mounted PIR floodlight
 -  Recessed Downlighter
 -  Tube heater, or other agreed
 -  Single Socket
 -  Double Socket
 -  [Dedicated Spur Outlet]
 -  T.V. Socket
 -  Shaver Socket & mirror light
 -  Wall extractor fan
 -  [Isolator]
 -  Consumer Unit
 -  Mains Smoke Detector
 -  LED lights to be provided under the kitchen wall units (not shown).
 -  Power to shower unit
- ITEMS IN SQUARE BRACKETS NOT MARKED ON THE PLANS: see schedule of items in Specification Notes etc..

A - 16.03.22	Notes added
Ref & date	Description of revision(s)
Amendments	
LINCOLNSHIRE WILDLIFE TRUST VOLUNTEER ACCOMMODATION	
Title: M&E PLANS Dwg. No: 1065-03A Date: Feb. 2022 Scale as shown Client: Lincolnshire Wildlife Trust Banovallum House, Manor Ho. St., Horncastle, LN9 5HF	
Design Copyright reserved: written consent must be obtained before copying or reproducing this drawing. Do NOT scale this drawing - use figured dimensions only. The Builder is responsible for checking site dimensions and any discrepancy must be reported to the Architectural Technician immediately.	
Build Design Ltd. www.build-design.biz 01507-522277	